


SECTION VIEW

SIDE VIEW


FENCE DESIGN 'A'

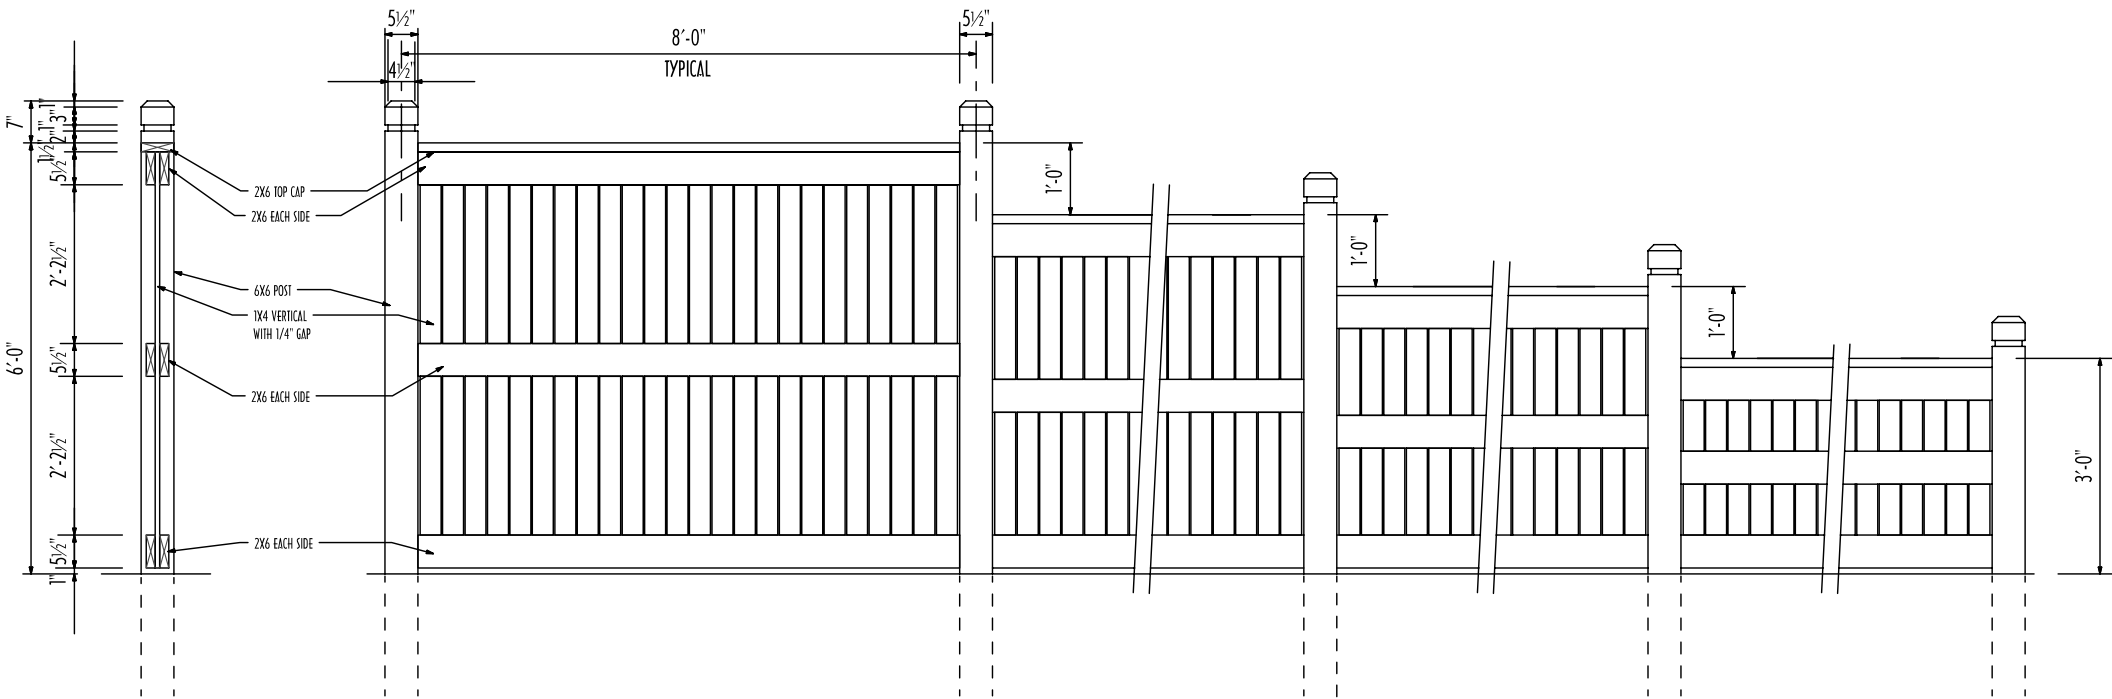

SECTION VIEW

SIDE VIEW

FENCE DESIGN 'B'

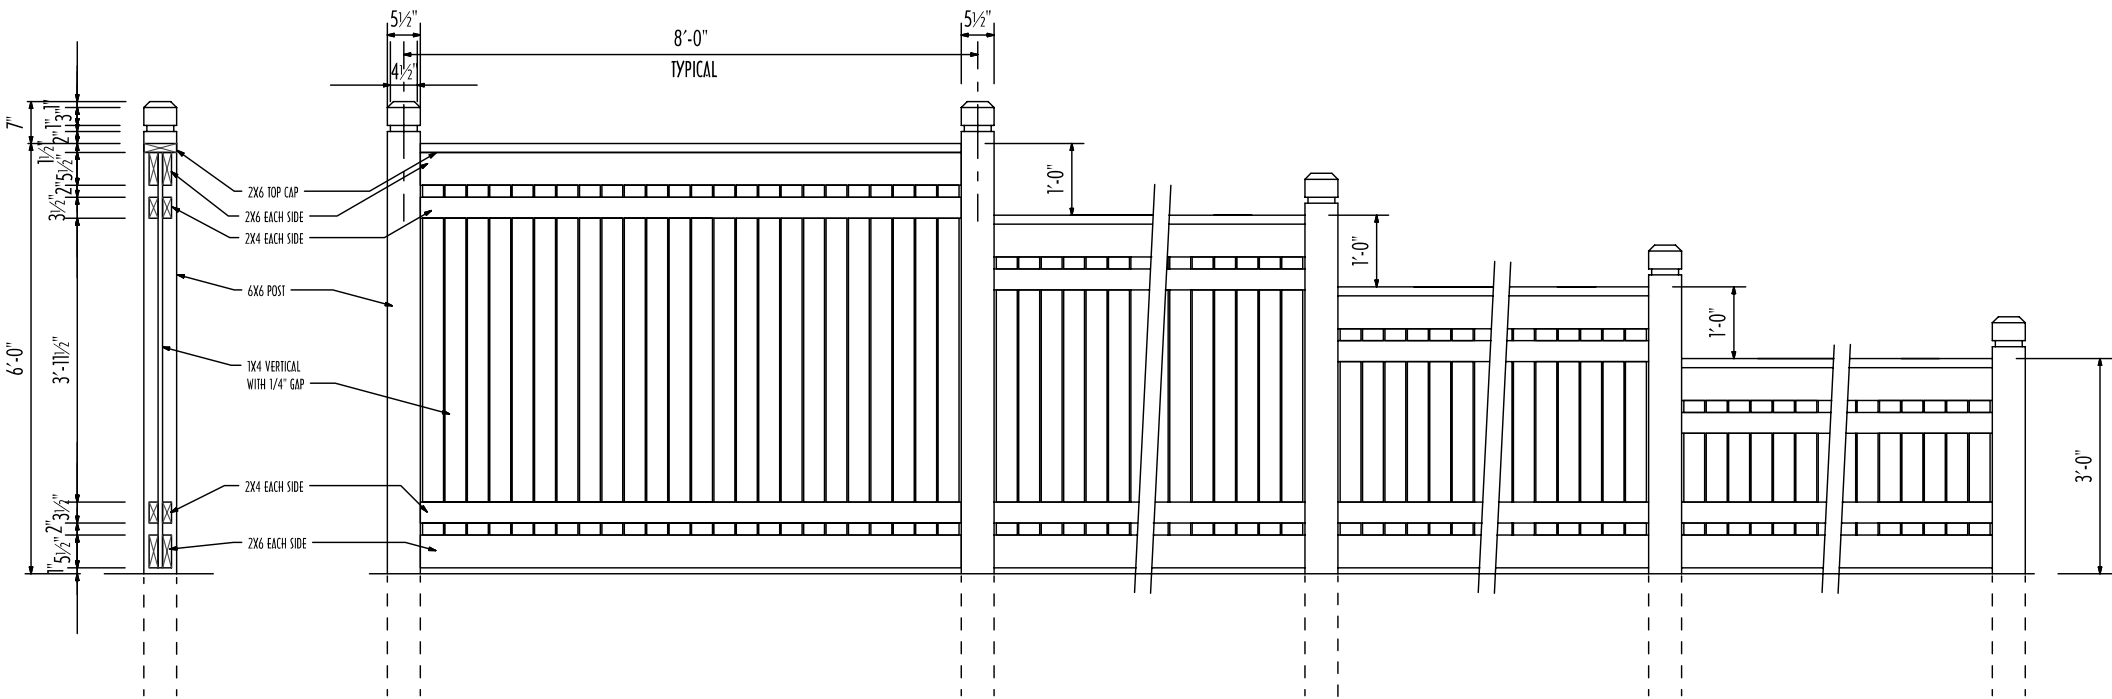

SECTION VIEW

SIDE VIEW

FENCE DESIGN 'C'